
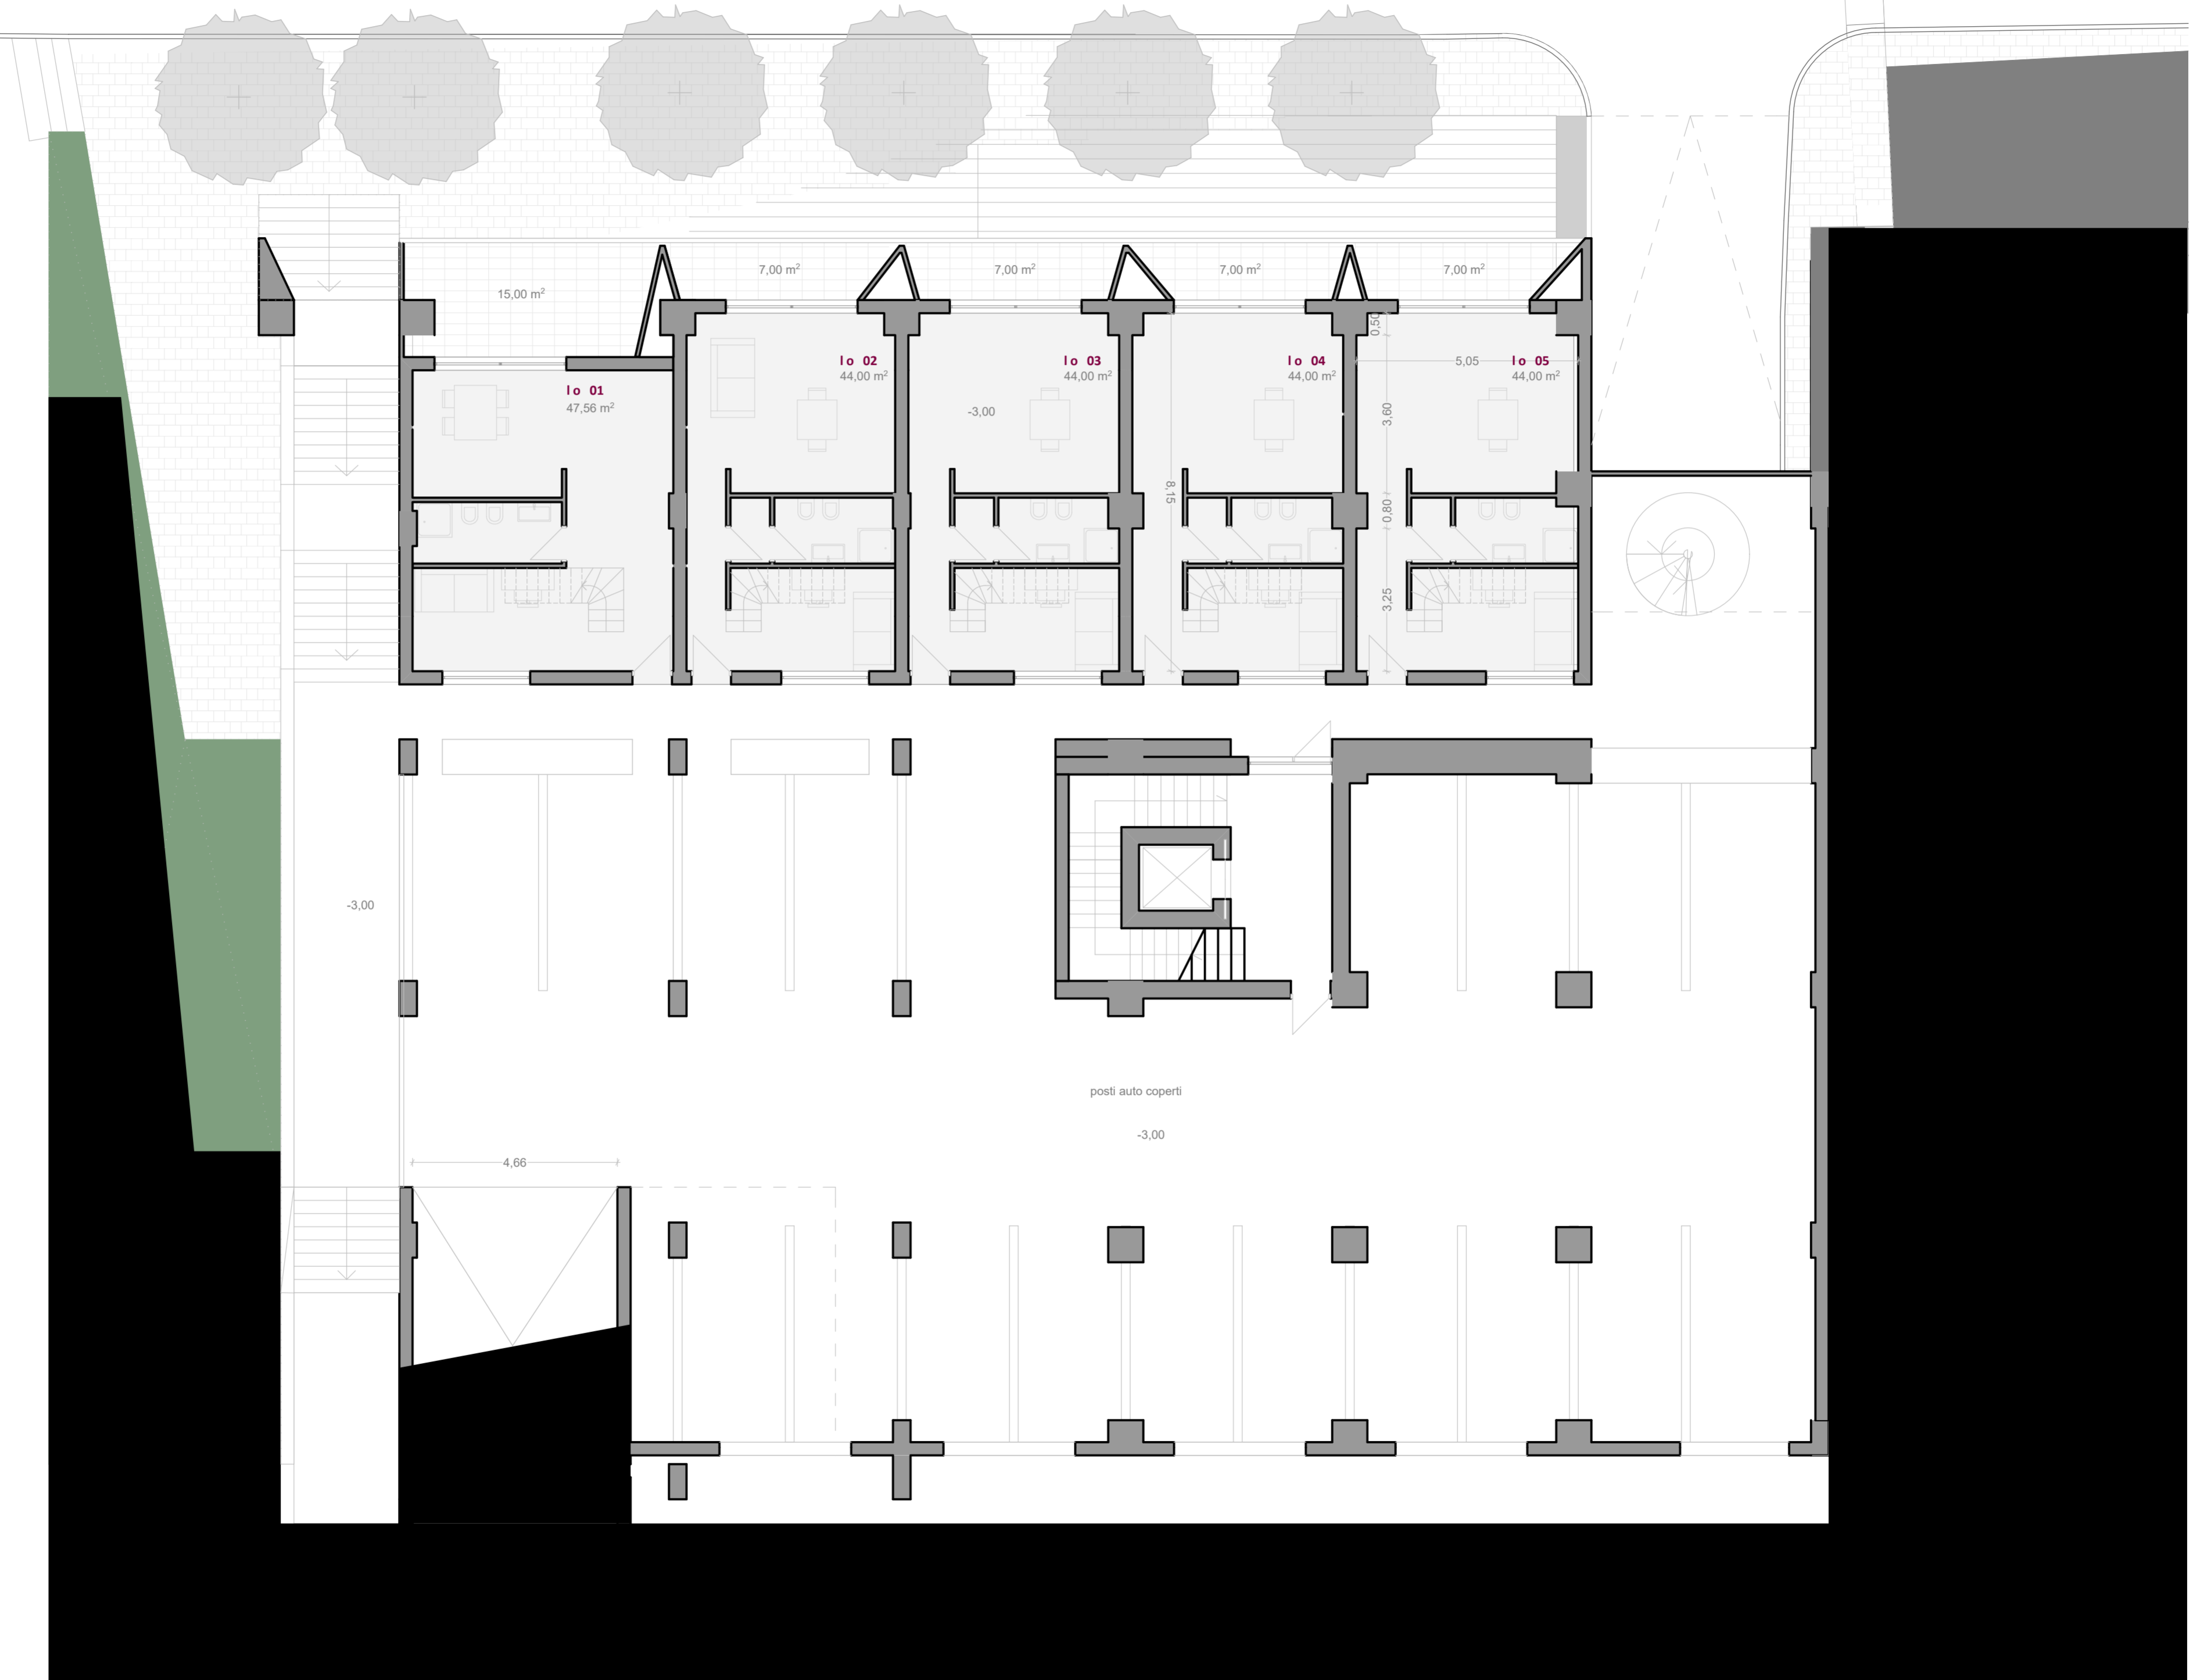


306.9906

+305,46

PIANTA S1  
QUOTA -3,00m

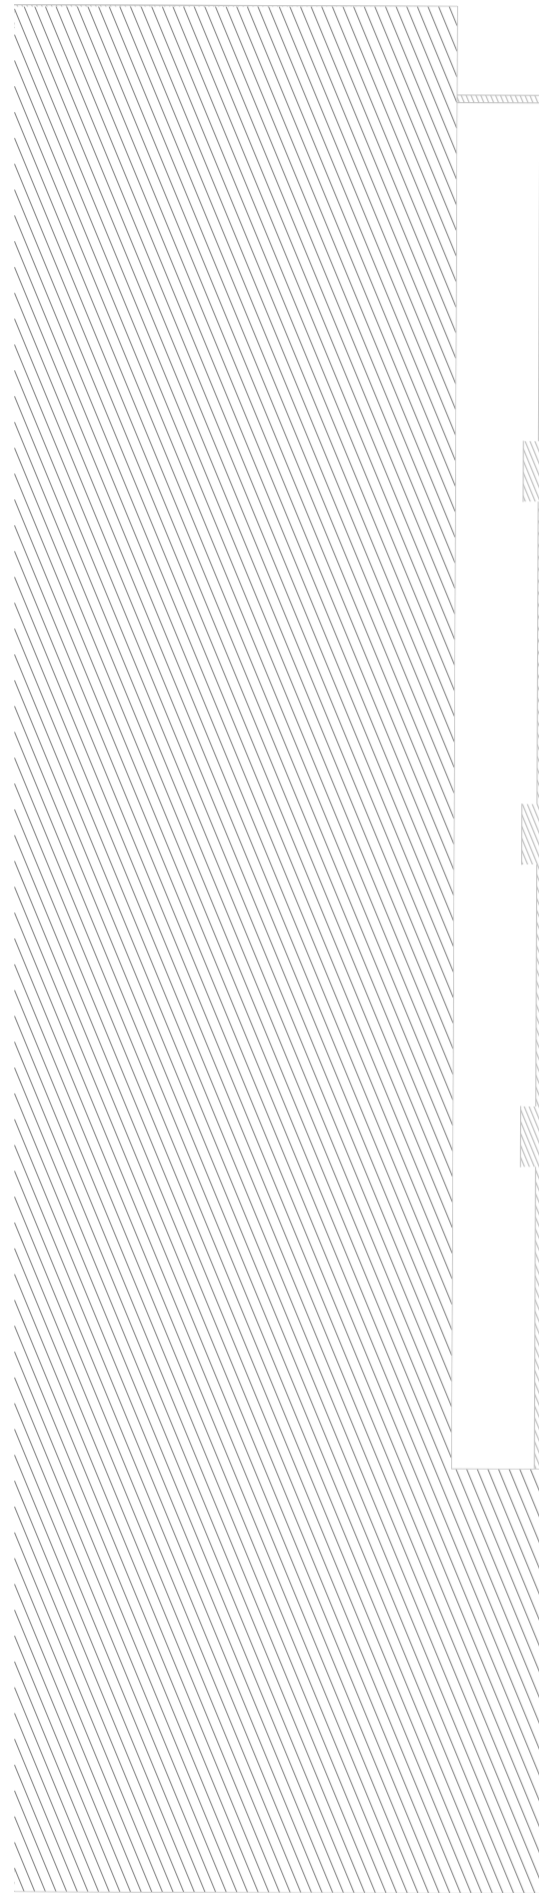

15,00 m²

7,00 m²

7,00 m²

7,00 m²

7,00 m²

I o 01  
47,56 m²

I o 02  
44,00 m²

I o 03  
44,00 m²

I o 04  
44,00 m²

I o 05  
44,00 m²

-3,00

8,15

0,55

3,60

0,80

3,25

5,05

-3,00

4,66

posti auto coperti

-3,00